


● INDIGENOUS KNOWLEDGE




INDIGENOUS CULTURE HAS A VERY COMPLEX AND LARGE BODY OF CULTURAL KNOWLEDGE THAT IS THE BASIS FOR DESIGNING AND CONNECTING NATIONS AND PEOPLES. AUSTRALIA HAS A HISTORY OF COLONIZING ABORIGINAL PEOPLE, WHICH HAS LED TO DISPOSSESSION, DISCRIMINATION, AND SUFFERING, LEADING ME TO DRAW OUT THE NEED TO CONSIDER SOCIAL JUSTICE AND INCLUSIVITY IN THE DESIGN PROCESS. THE PRESENCE OF ABORIGINAL PEOPLE ALSO REMINDS AUSTRALIANS OF THE IMPORTANCE OF RESPECTING AND PROTECTING THE LAND, ENVIRONMENT, AND NATURAL RESOURCES.


● NEIGHBOURHOOD ZONNING

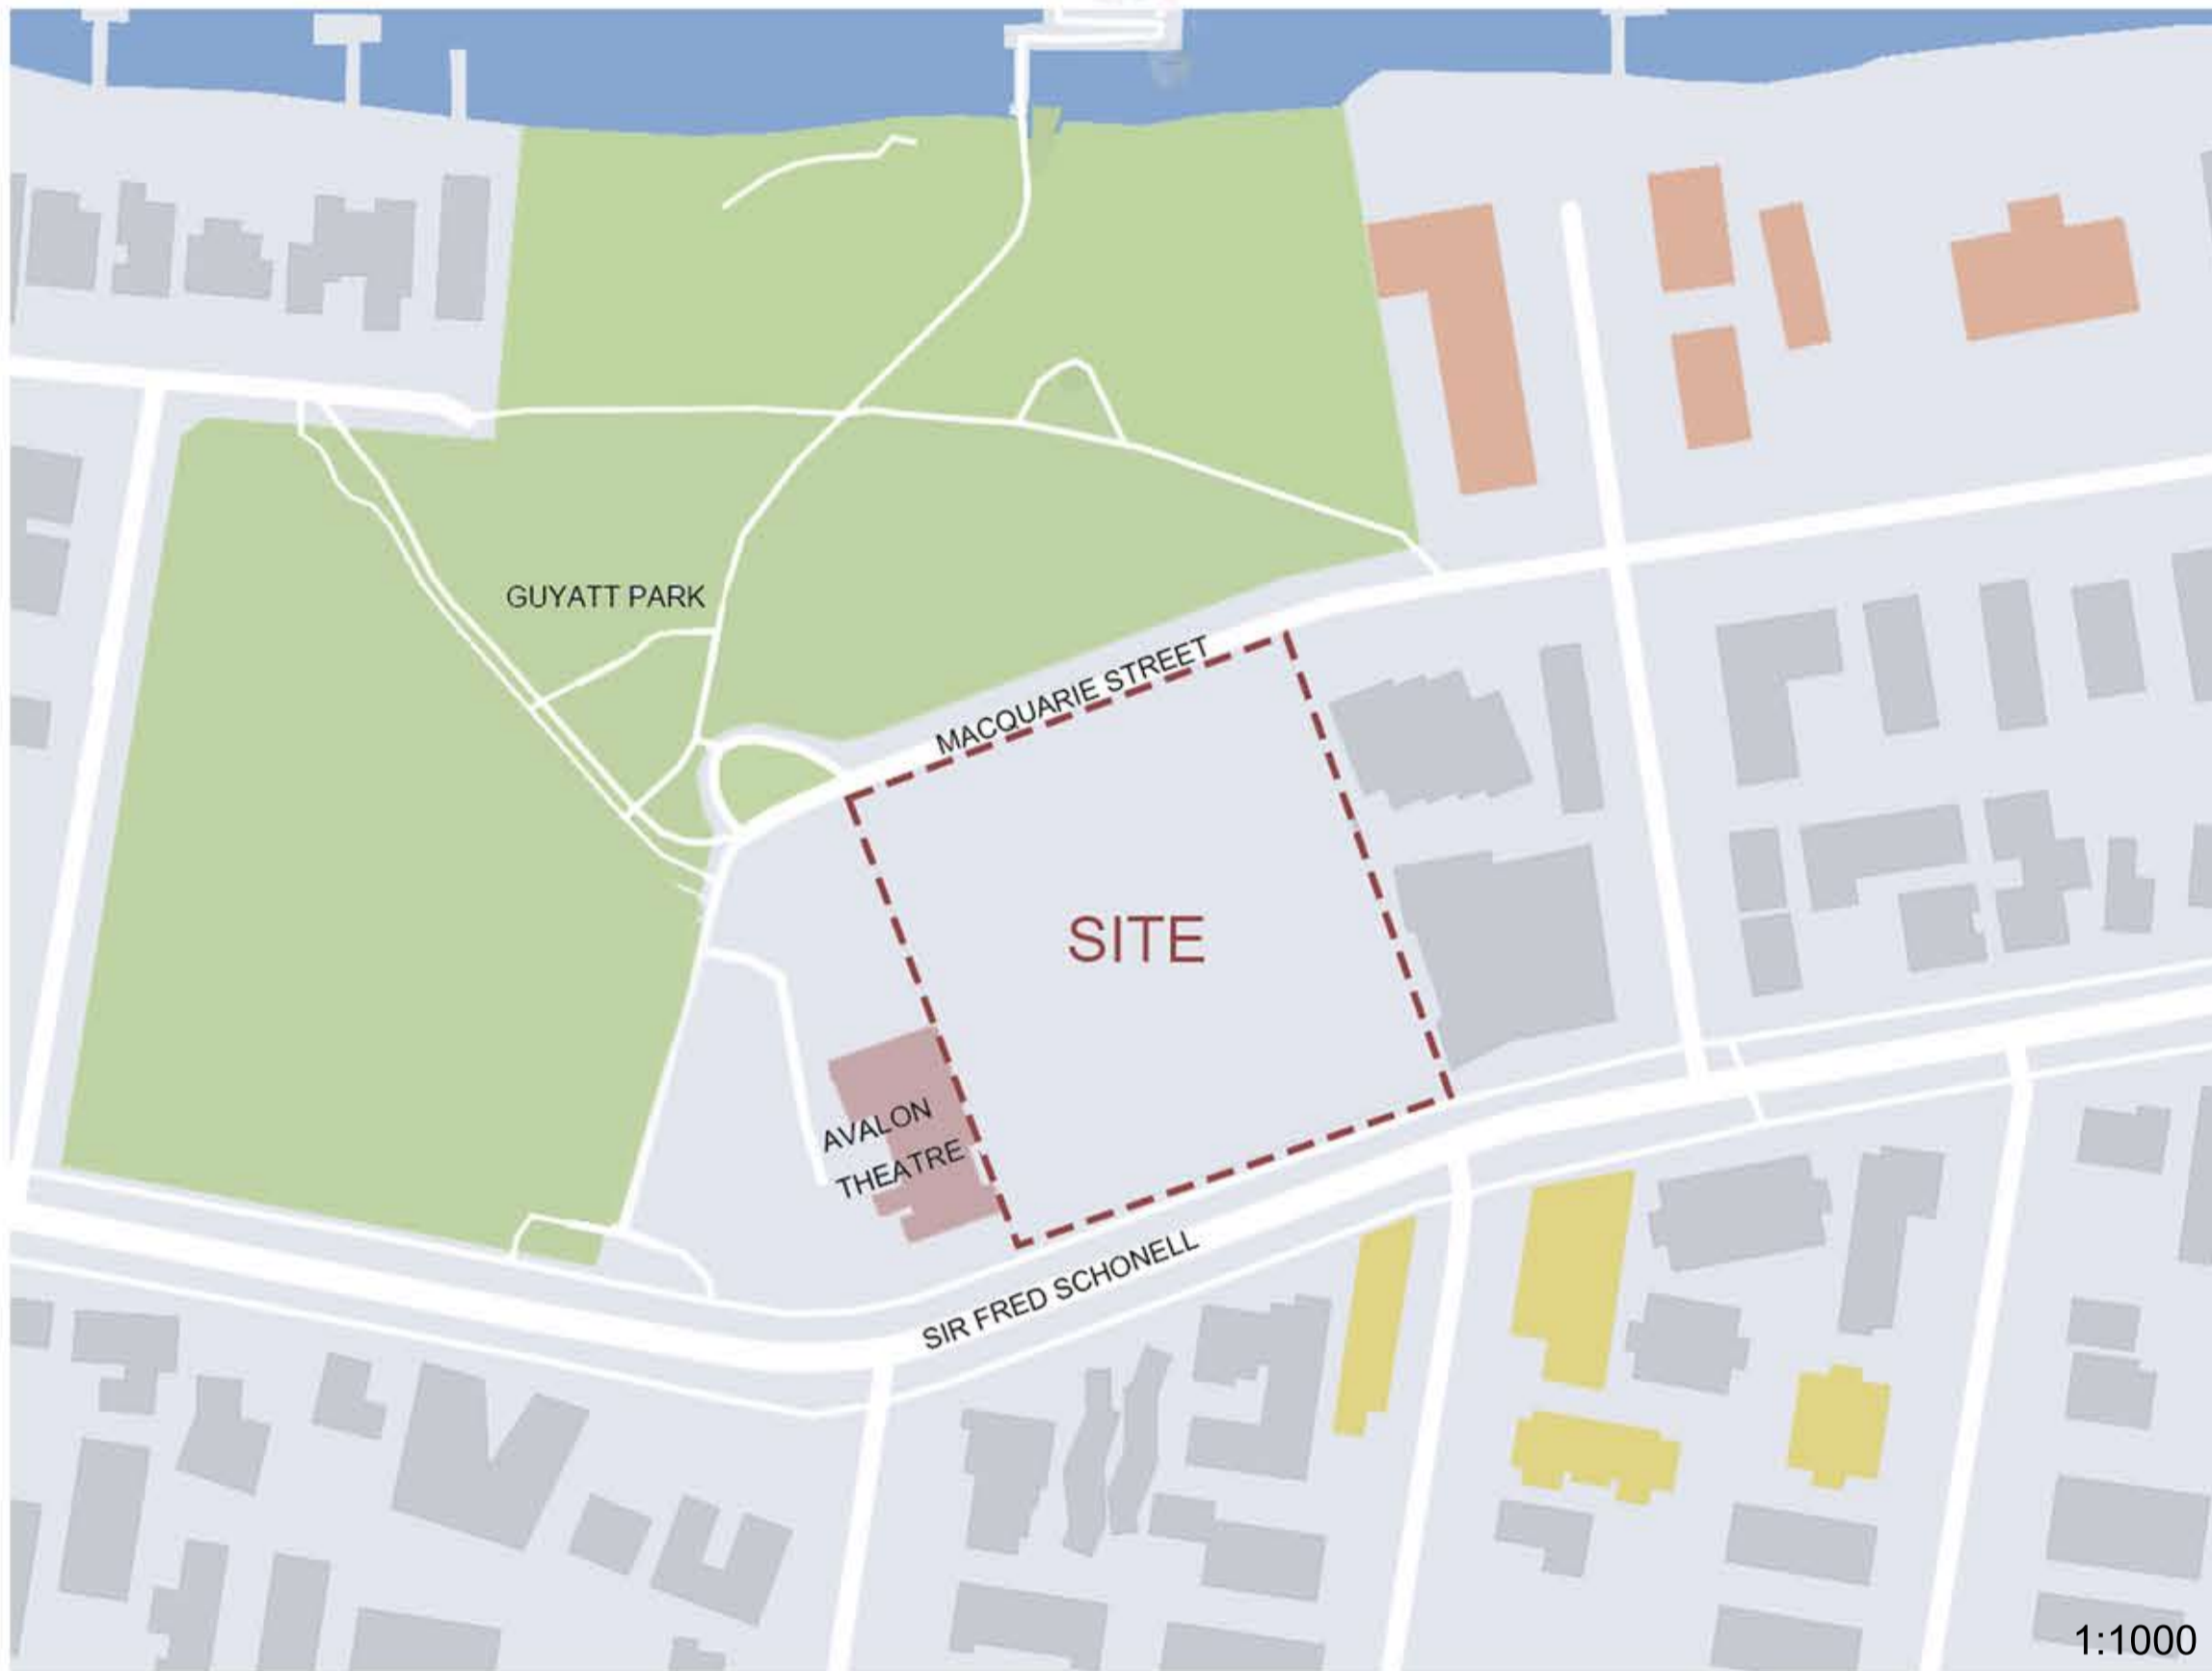

PC26
PC29
PC30
PC34

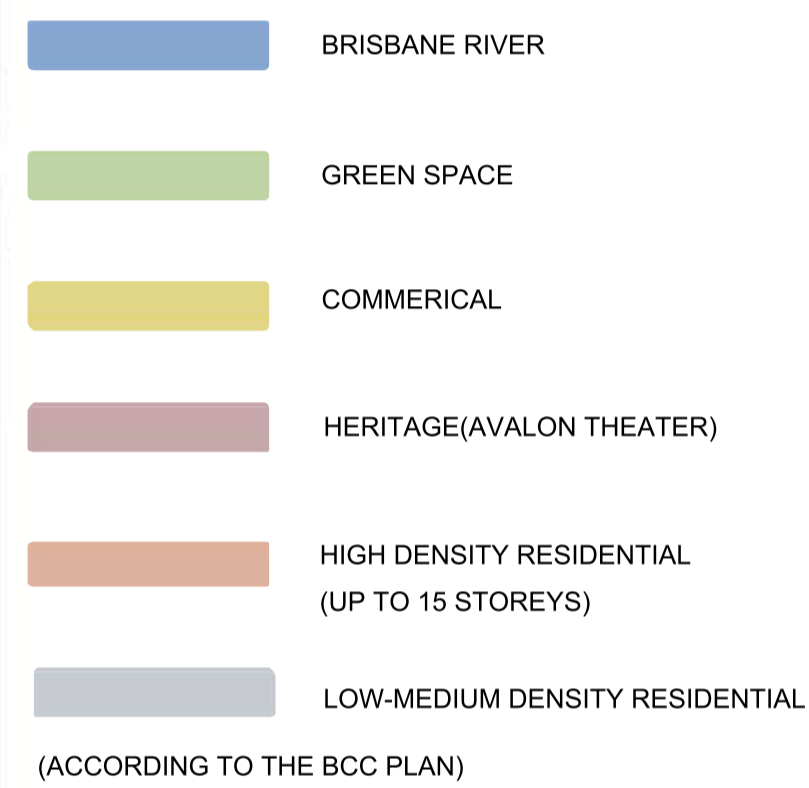

● TRANSPORTATION

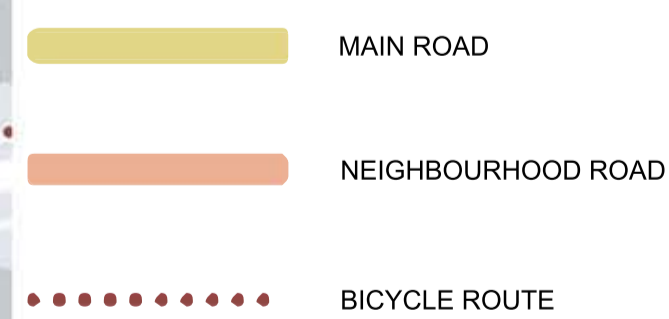


● EXISTING VEGETATION



1:2000

● VIEWS

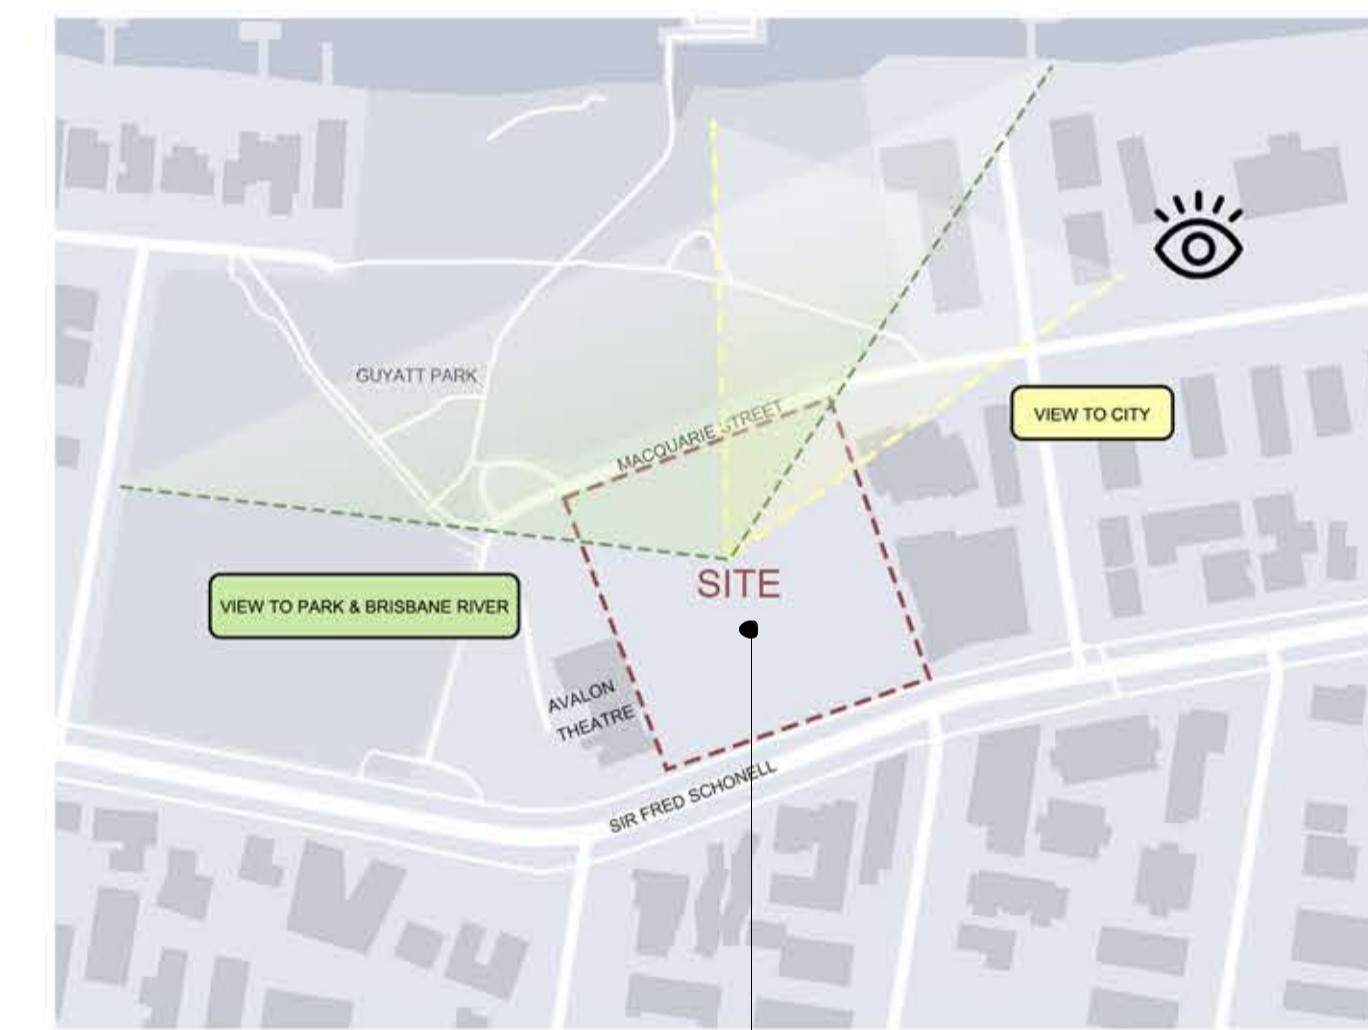


MAXIMIZING THE BUILDING'S EXPOSURE TO THE GOOD VIEWS 1:2000

● TOPOGRAPHY




1:2000


● FLOOD MAP

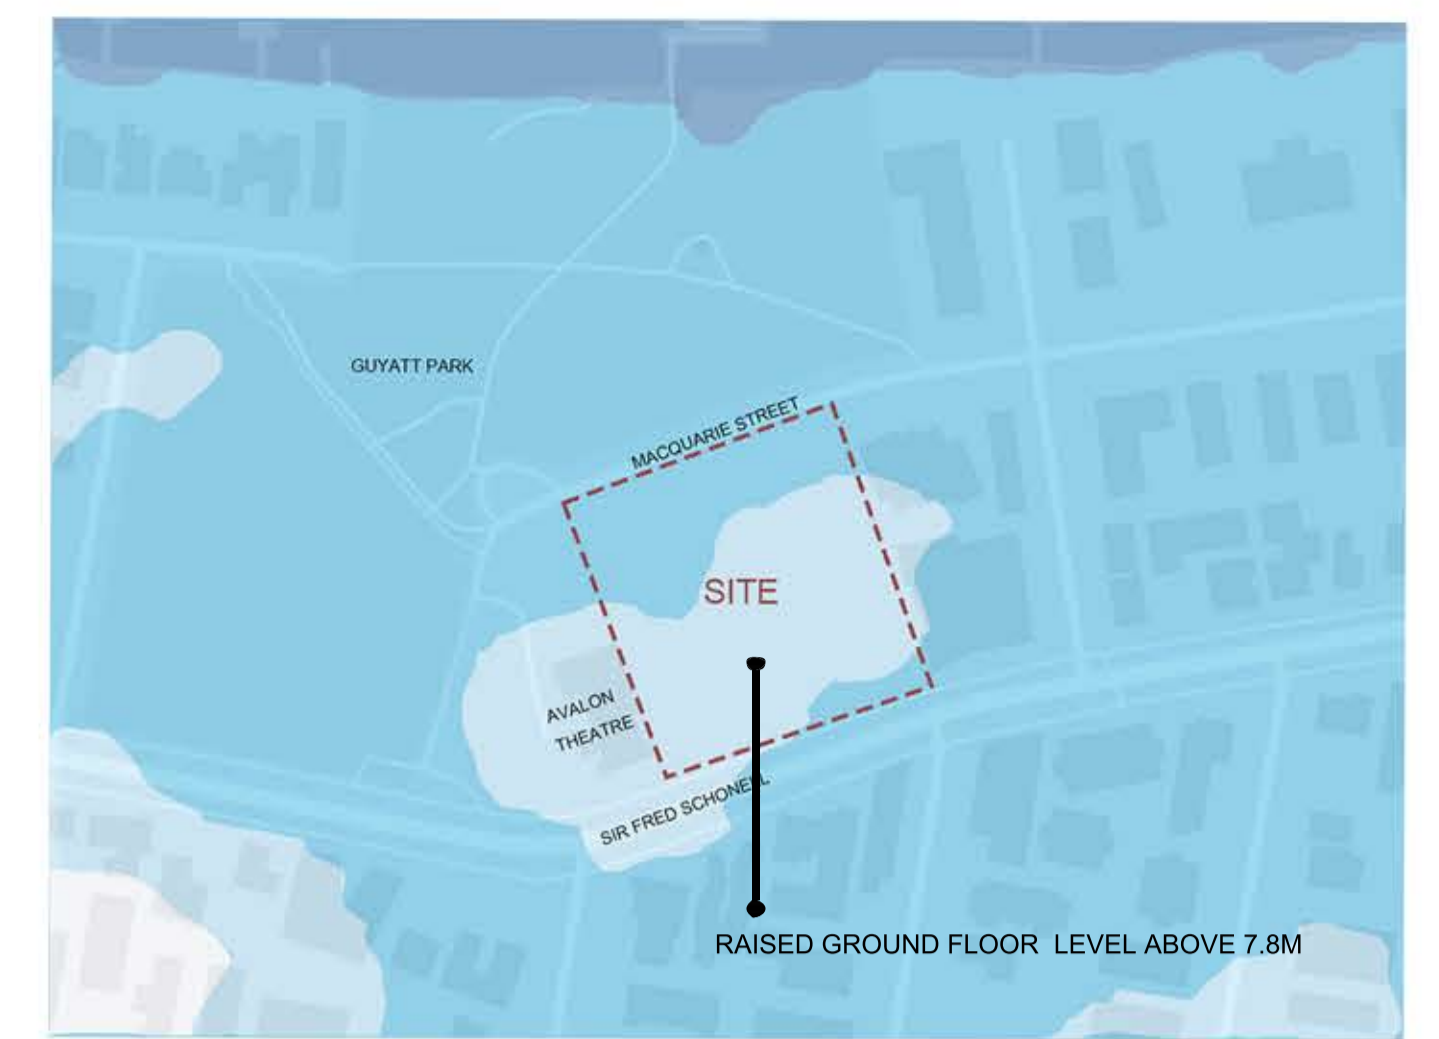

1:2000

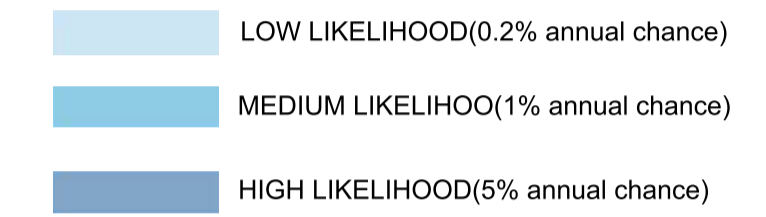


● CLIMATIC INFLUENCES

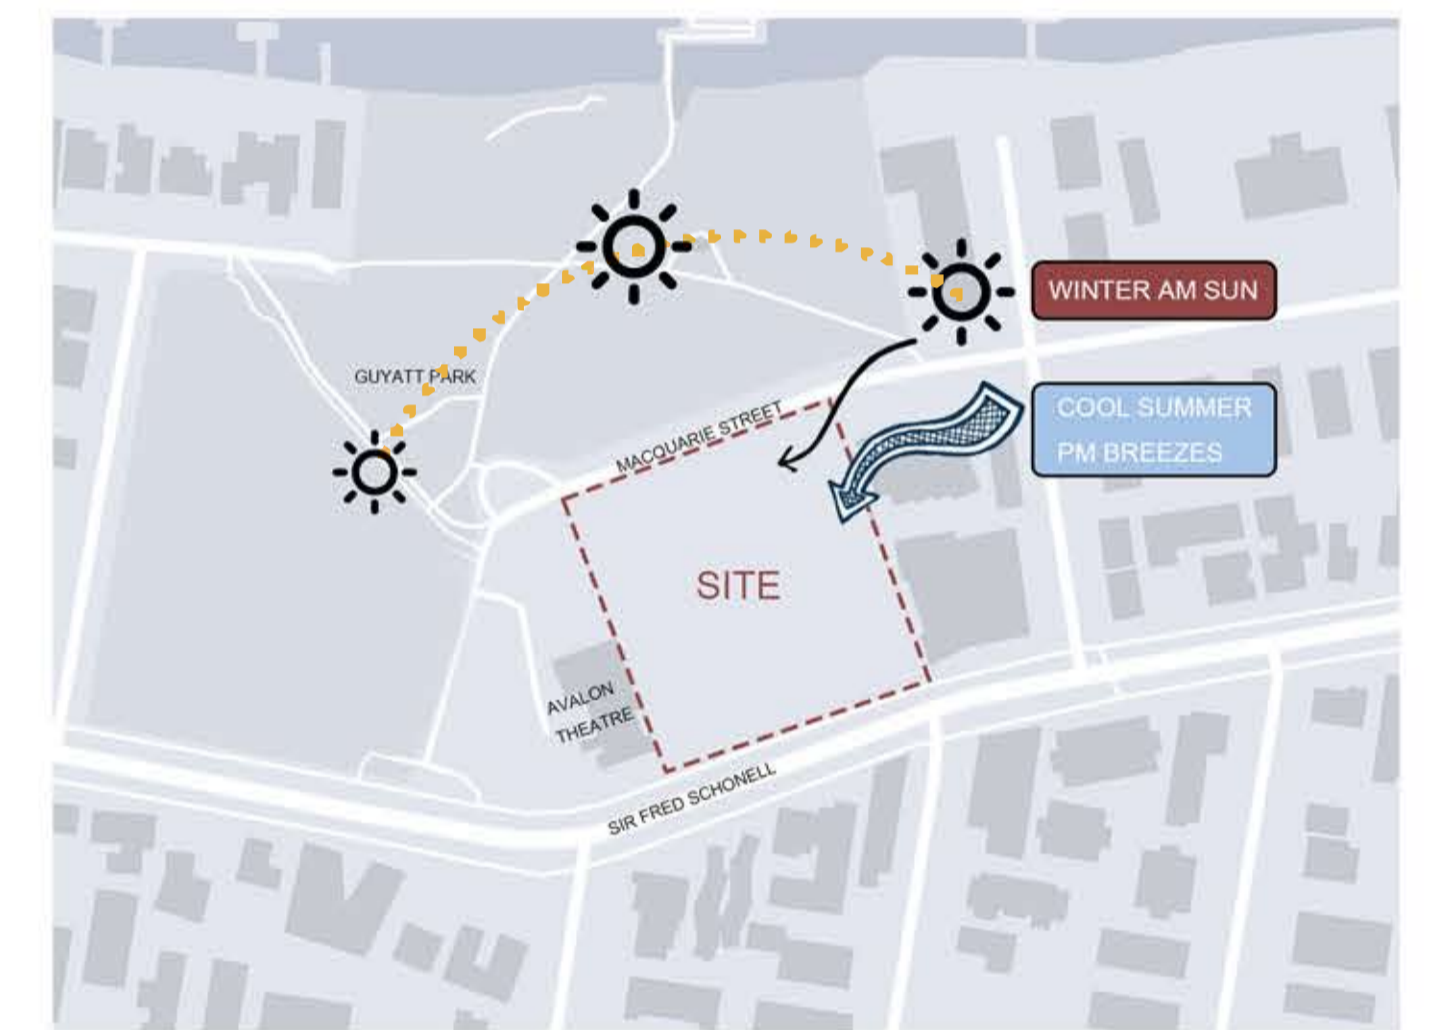


1:2000

● ACCESS

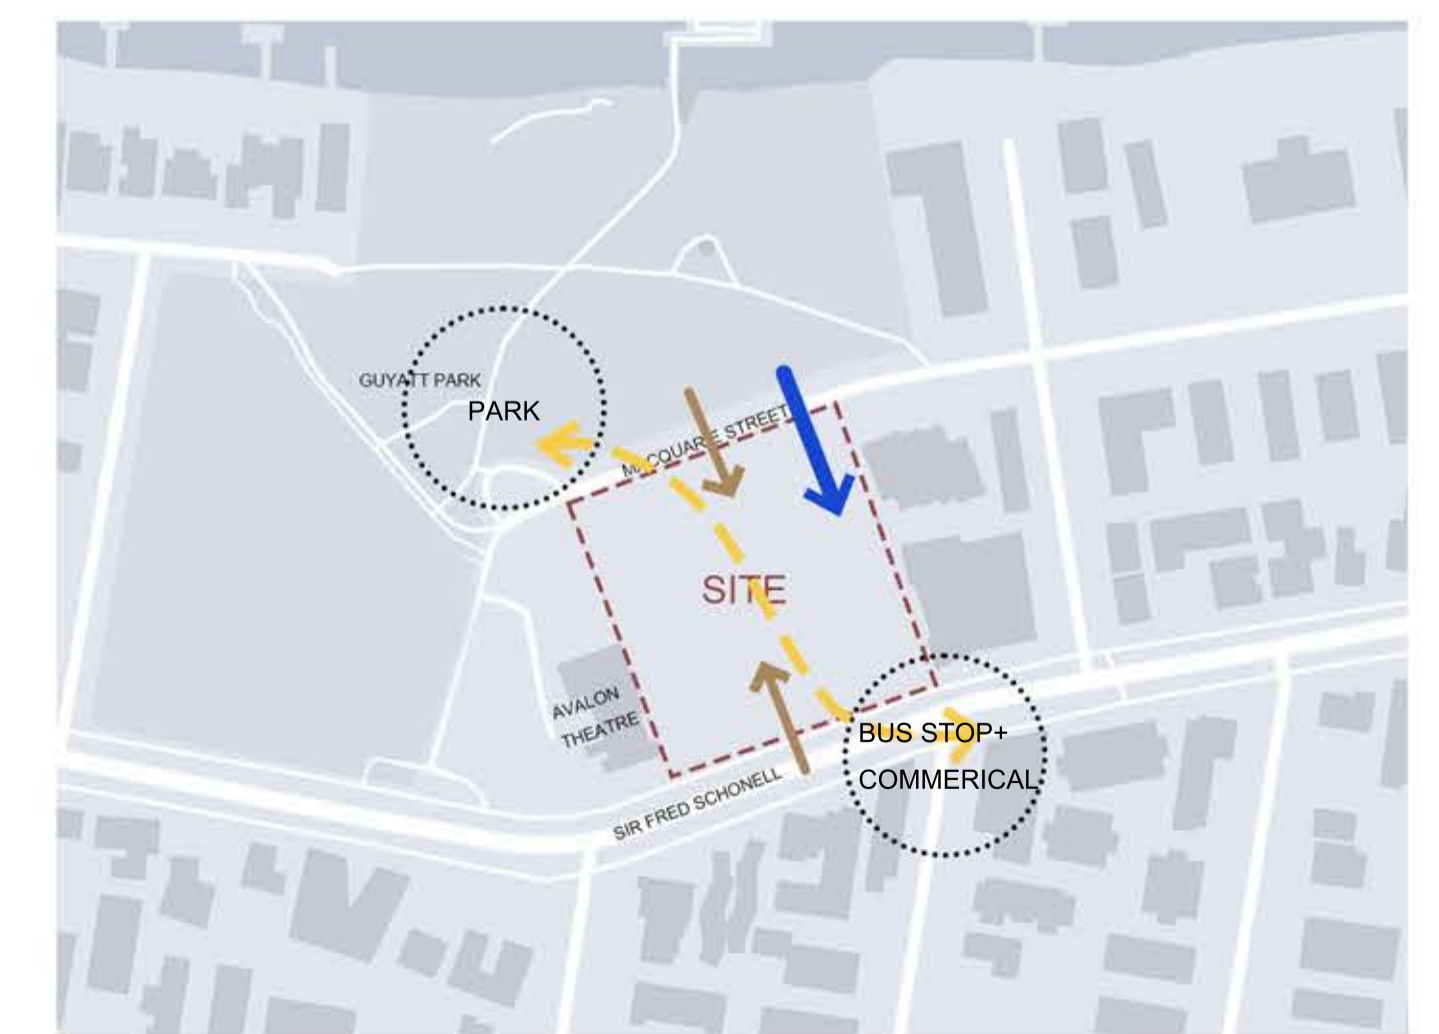

1:2000

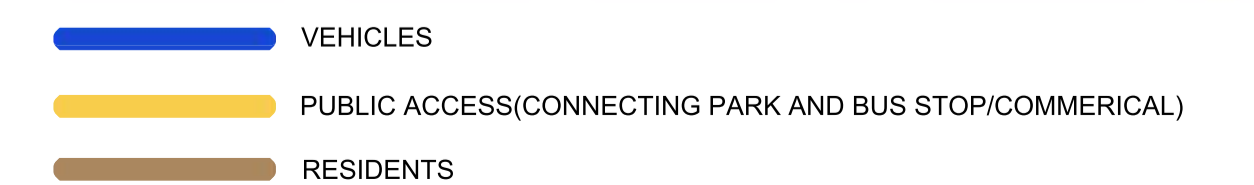



PC30
PC32

MACQUARIE ST

LAURENCE ST

BLOCK 1

BLOCK 2

BLOCK 3

SIR FRED SCHONELL DR



BRISBANE ST

MITRE ST

SITE COVERAGE

DEEP PLANTING INC.	21%
PUBLIC SPACE (PROVIDED WITHIN THE SITE BOUNDARIES)	25%
GROUND LEVEL GARDEN SPACE FOR RESIDENT	21%
BUILDING	21%


 DEEP PLANTING

 PROPERTY BOUNDARY LINE
 SETBACK BOUNDARY LINE

SITE PLAN
ARCH 7043

SCALE 1 : 500




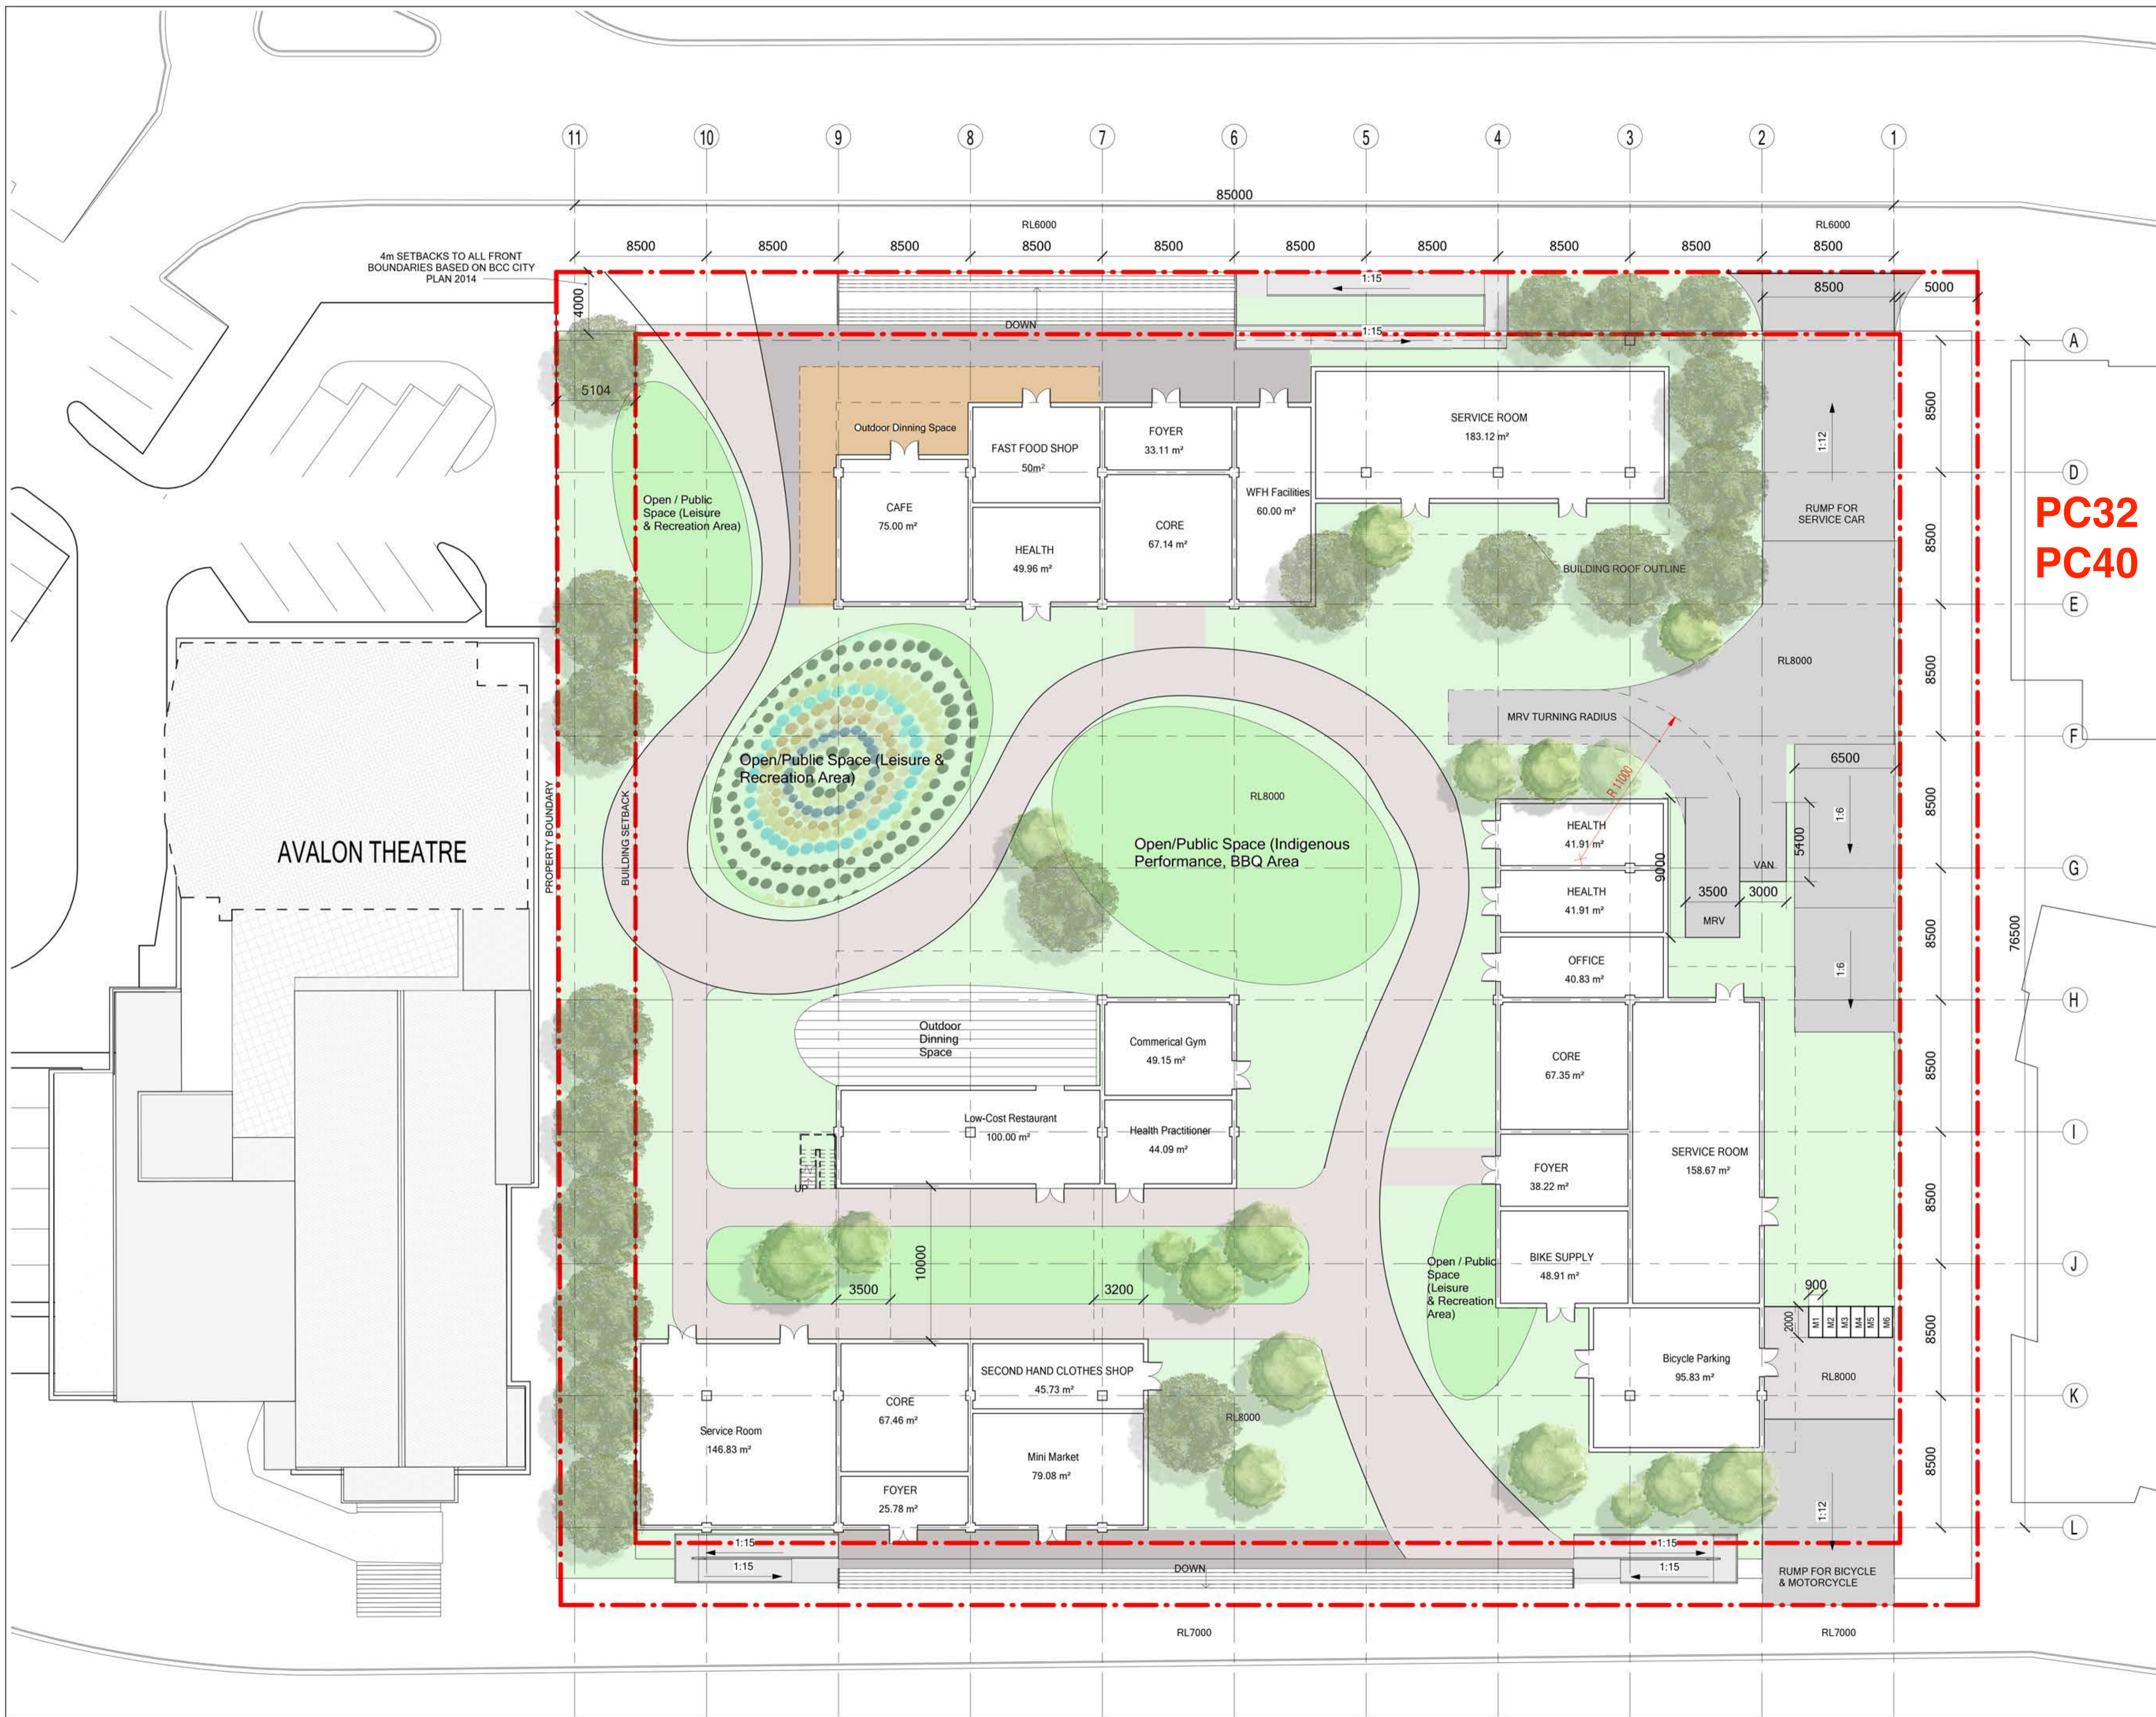


**PC32
PC40**

Ground floor
ARCH 7043

SCALE 1 : 200

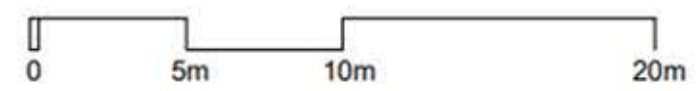

2024/3/15 2:37:57

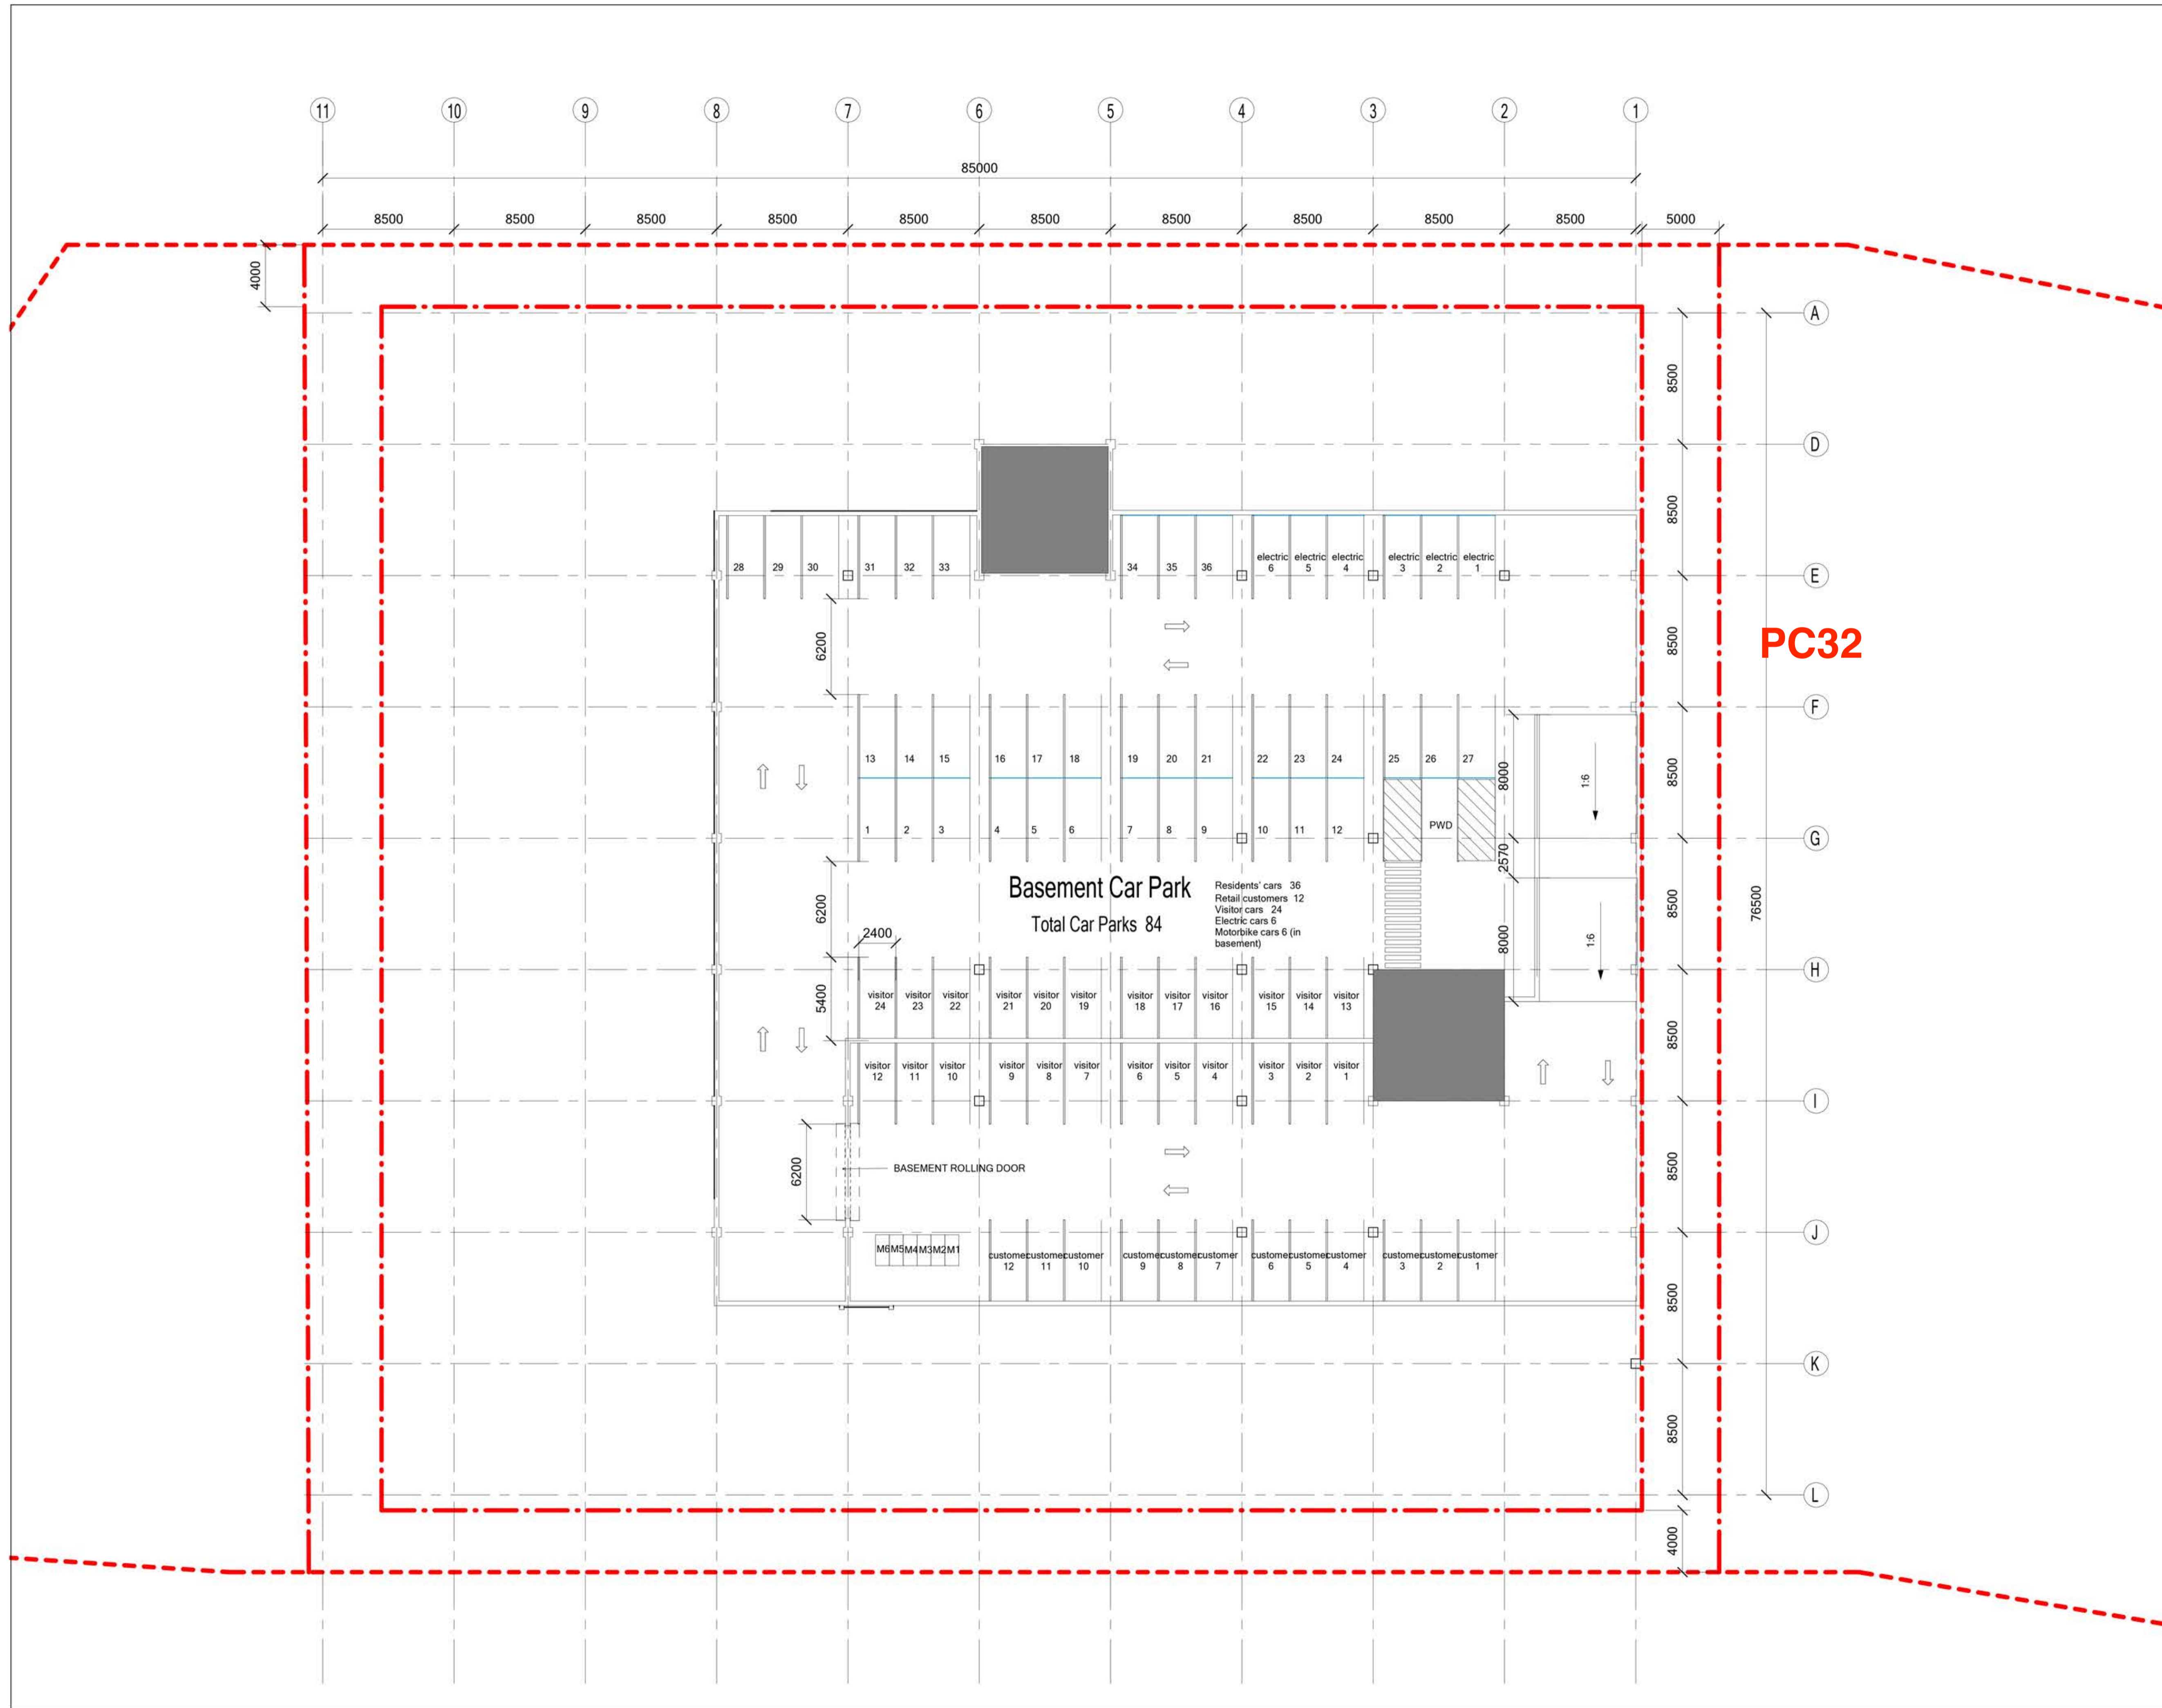


PC32

Basment


ARCH7043

SCALE

1 : 200

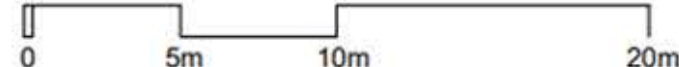

2024/3/15 2:37:27

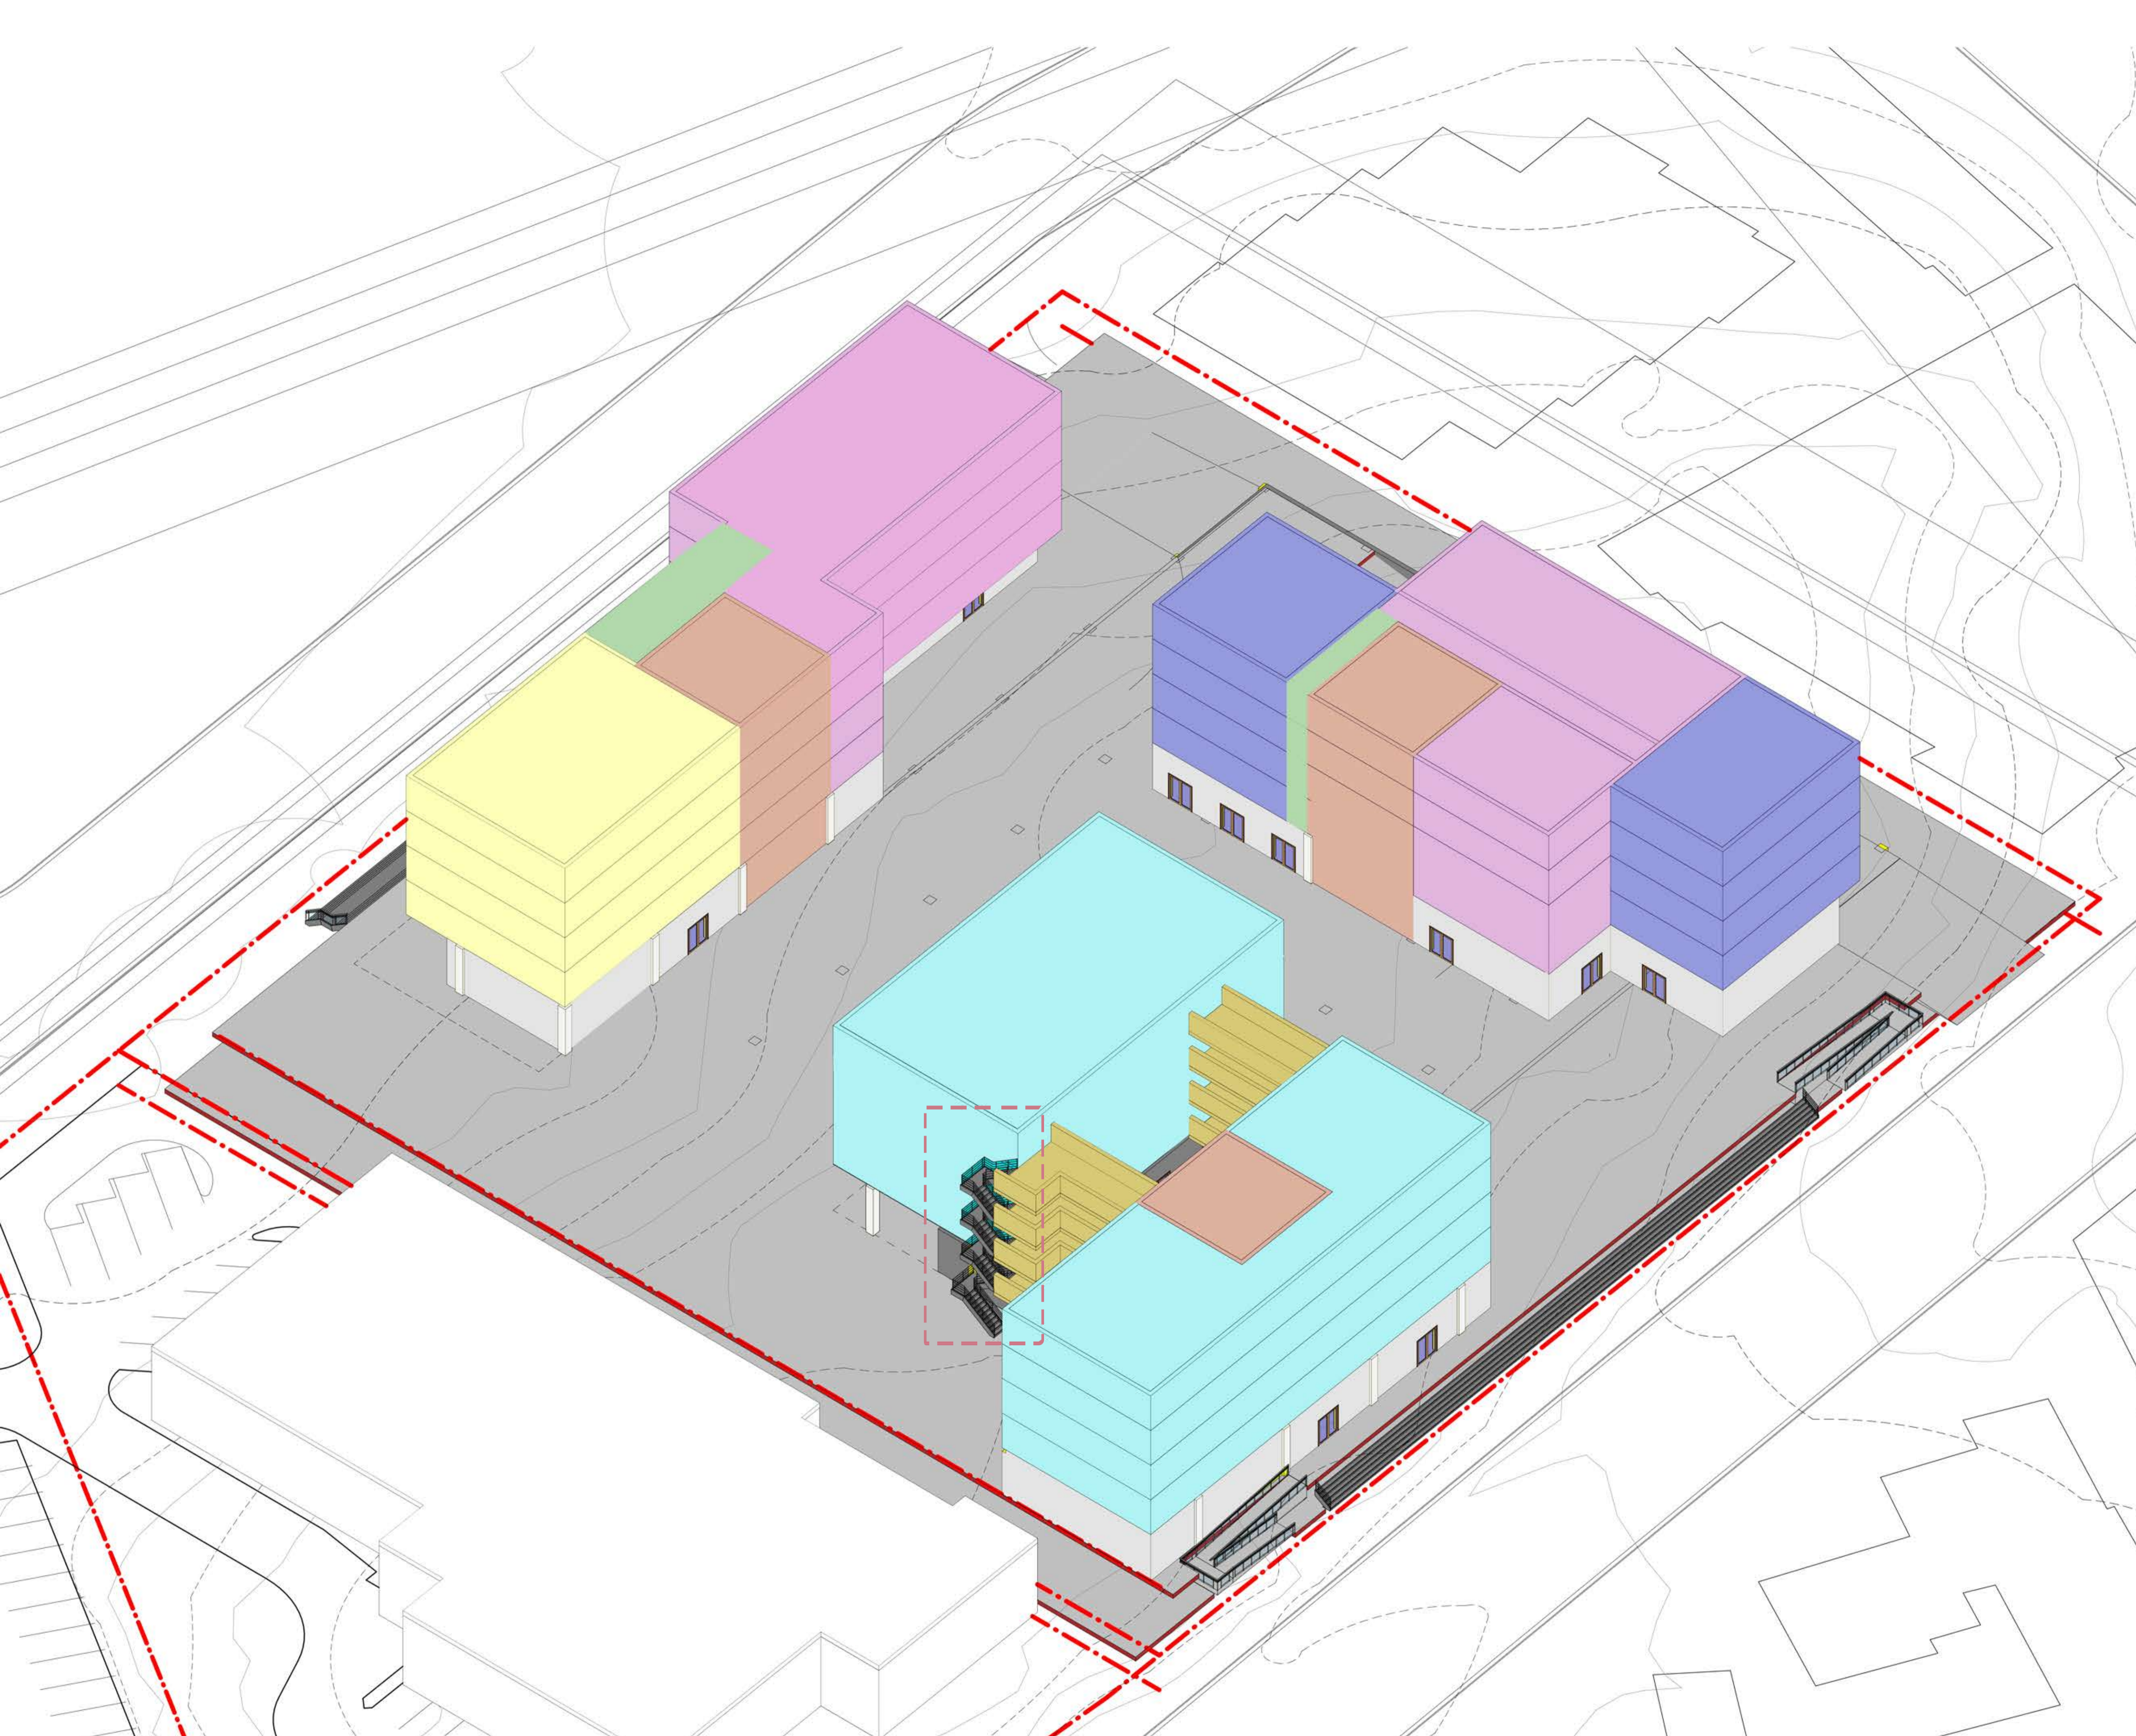

- FUNCTION:**
- CORE
 - VERTICAL GREEN SPACE
 - STUDIO+BALCONY
 - 1 BED ROOM+BALCONY
 - 2 BED ROOM+BALCONY
 - 3 BED ROOM+BALCONY
 - FIRE STAIR
 - AIR CORRIDOR

UNITS TYPES	UNIT NUMBERS	SIZES
STUDIO	12	836 m ²
1 BED ROOM	37	2514 m ²
2 BED ROOM	32	2000 m ²
3 BED ROOM	9	900 m ²

3D STACKING BLOCK DIAGRAM 1:200